


SITE PLAN
Scale: 1:200

Development Summary	LOT A (East)	LOT B (West)
Parcels	822059188	822059094
Zoning	CC-MU	SR-6
Site Area	22,683 sq ft	36,007 sq ft
Building Footprint		8,980 sq ft
Site Coverage	0	25%
Building Height		35'0"
Parking Area	36,759 sq ft	
Landscape Area (Parking)	Type V - 3,990 sq ft	
Landscape Area (Setbacks)	Type II - 13,513 sq ft	
Standard Stalls	58	
Small Parking Stalls	57	
Accessible Parking Stalls	5	
Total Parking Stalls	120	
Assembly Occupancy	600	

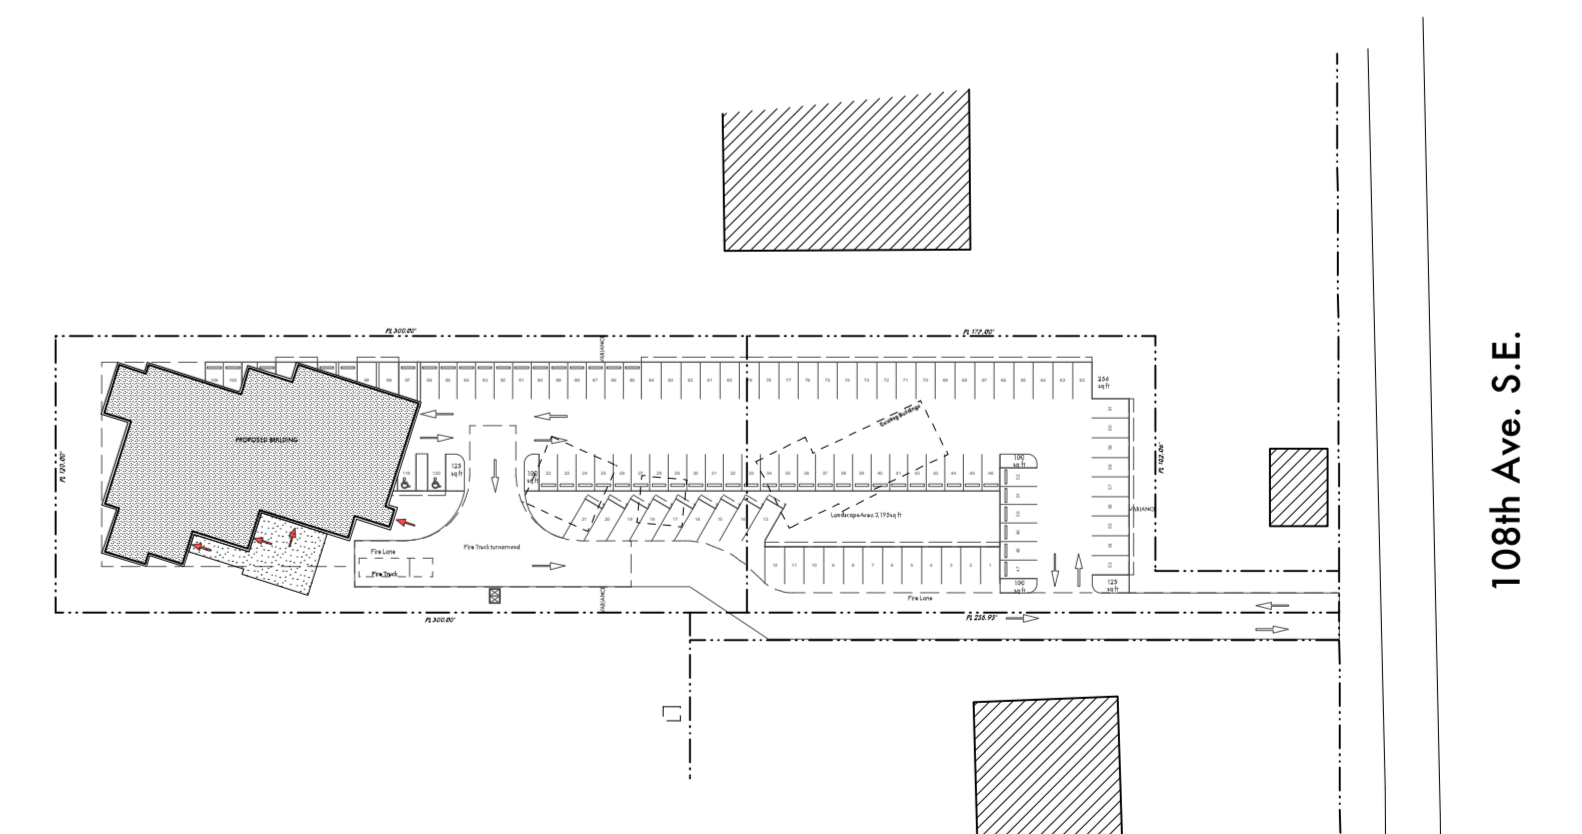


Location Plan

ISLAMIC CENTRE OF KENT
20857 108th Ave. S. E. KENT WA

Client Review
26 April 2013



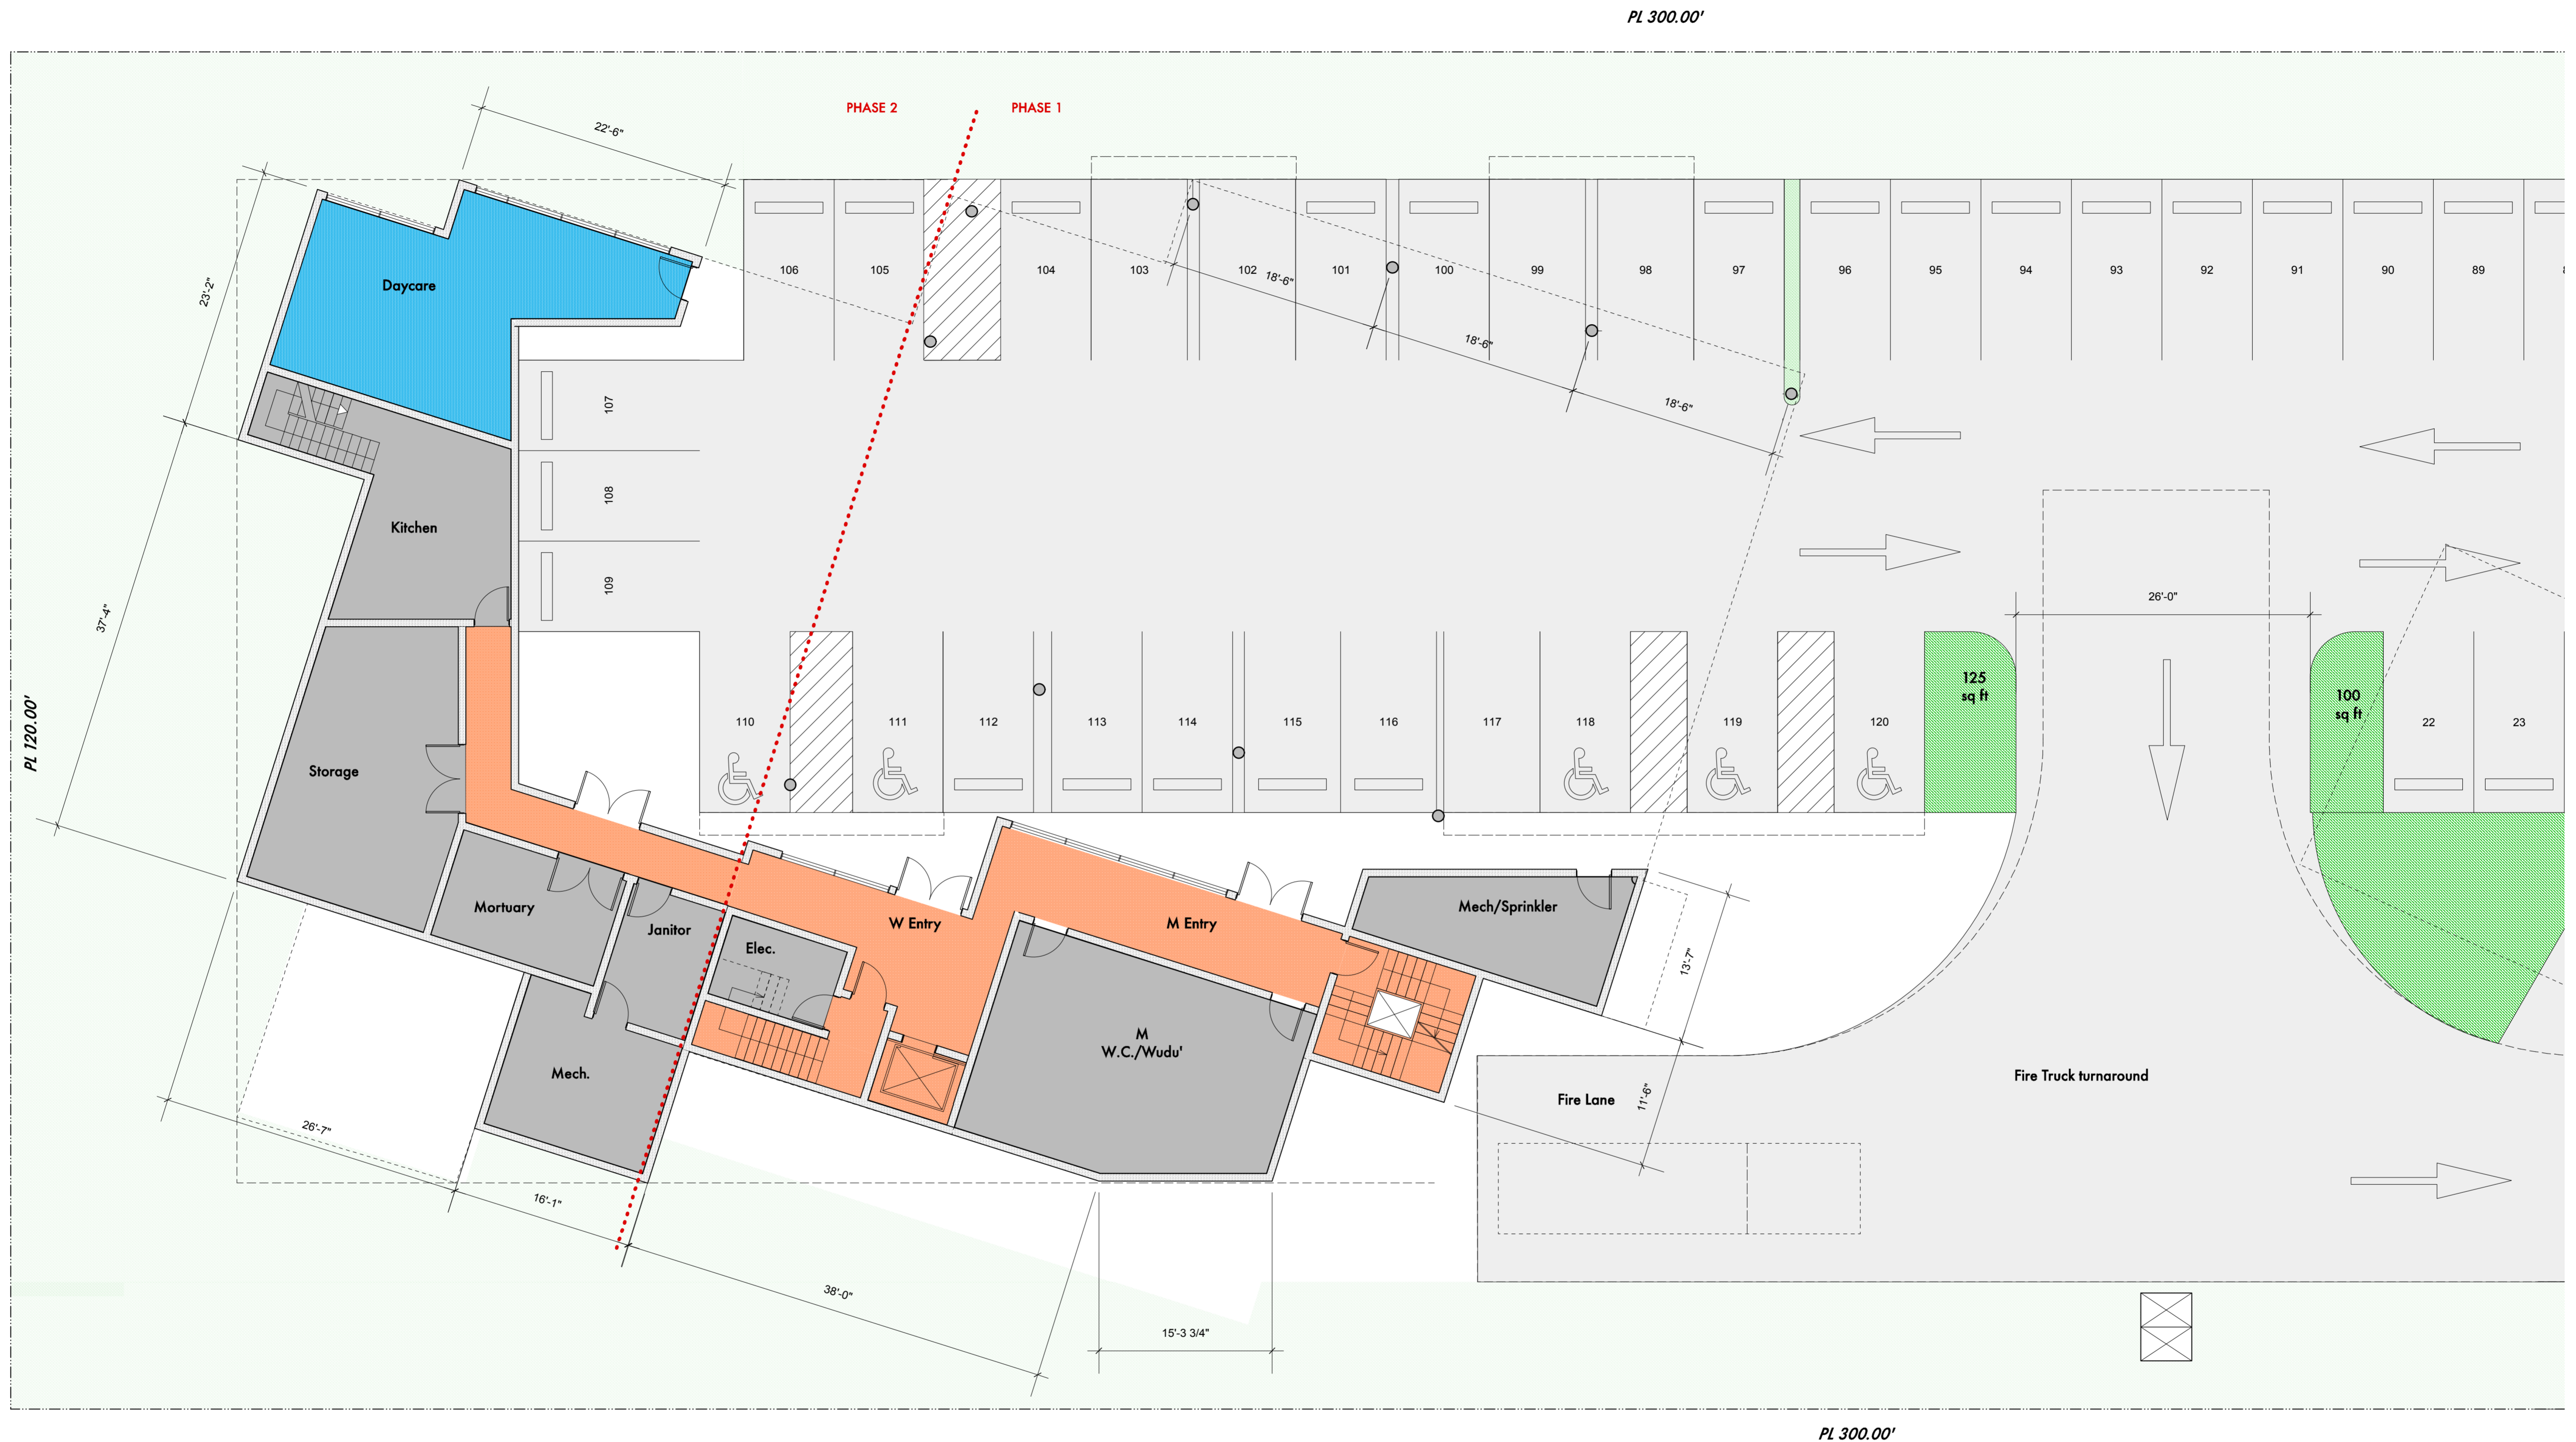

Lower Floor Plan
 Scale: 1/8" = 1'-0"

- LEGEND:
- prayer
 - community
 - circulation
 - support



ISLAMIC CENTRE OF KENT
 20857 108th Ave. S. E. KENT WA

Client Review
 26 April 2013



Main Floor Plan
 Scale: 1/8" = 1'-0"

- LEGEND:
- prayer
 - community
 - support



ISLAMIC CENTRE OF KENT
 20857 108th Ave. S. E. KENT WA

Client Review
 26 April 2013



Upper Floor Plan
Scale: 1/8" = 1'-0"

- LEGEND:
- prayer
 - community
 - circulation
 - support



ISLAMIC CENTRE OF KENT
20857 108th Ave. S. E. KENT WA

Client Review
26 April 2013